






M 1 : 200

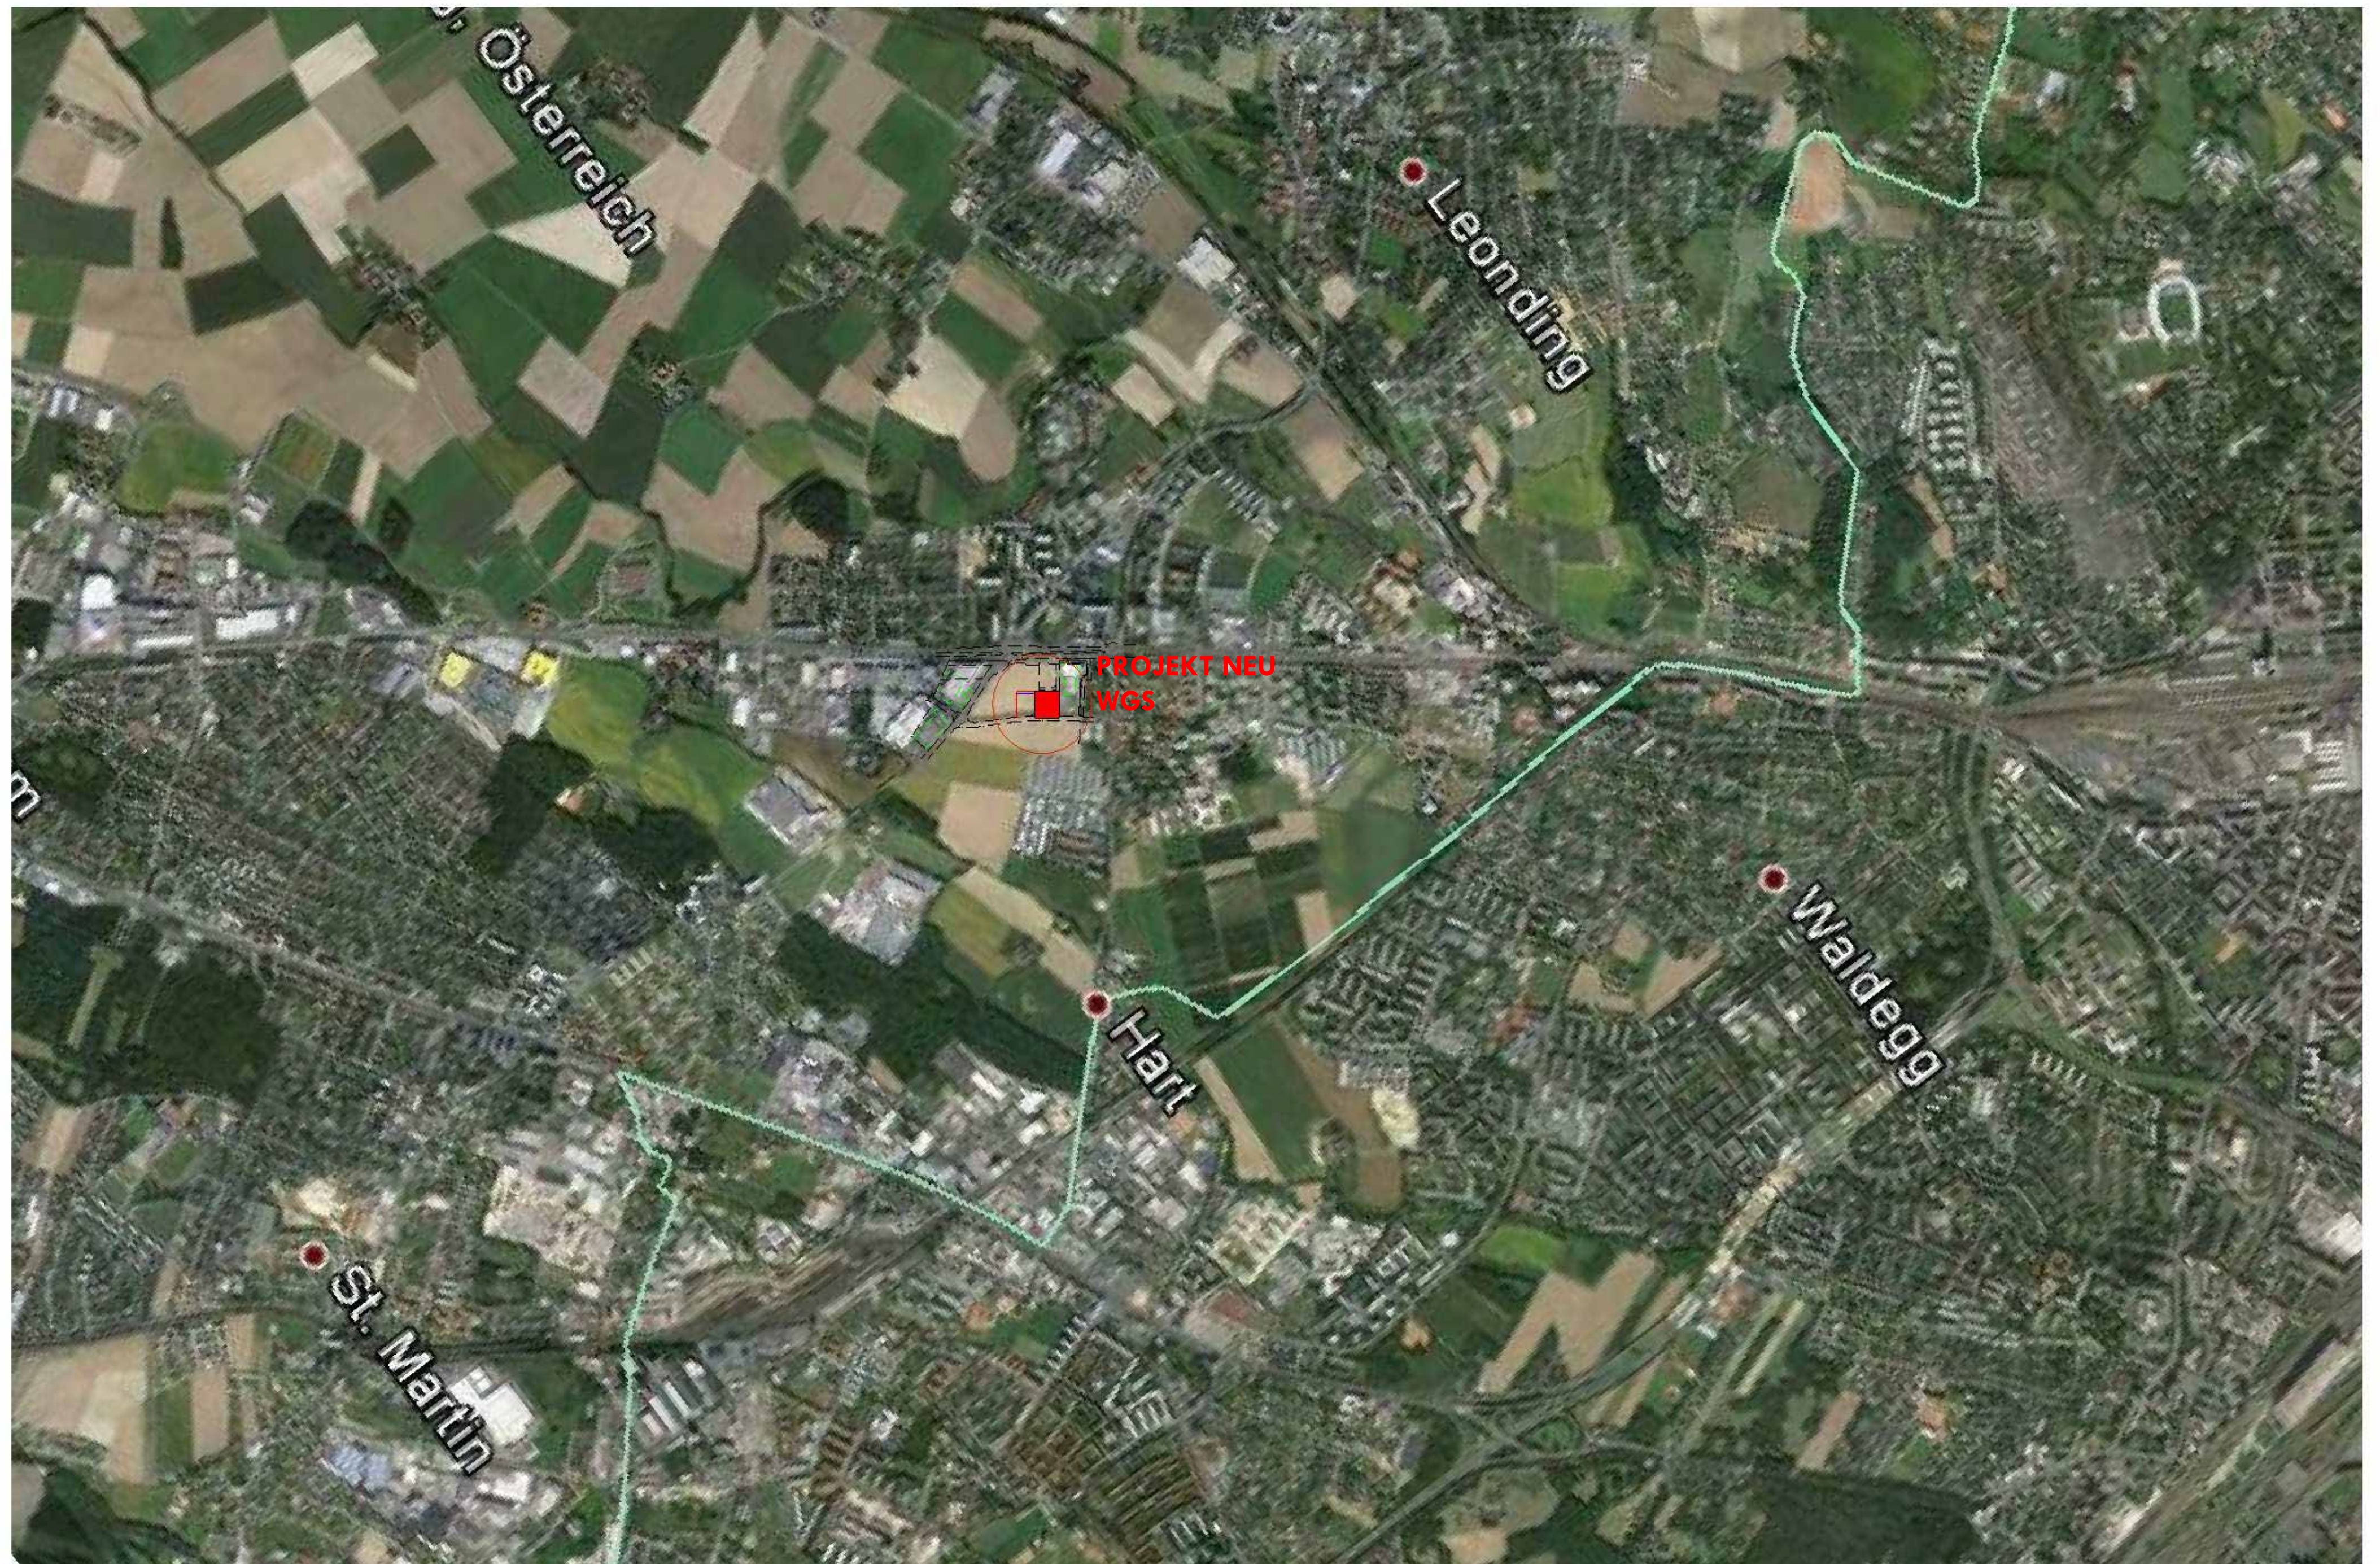

GEBÄUDE 1 & 3: LAGEPLAN




NO ANSICHT

M 1 : 200



SW ANSICHT

M 1 : 200

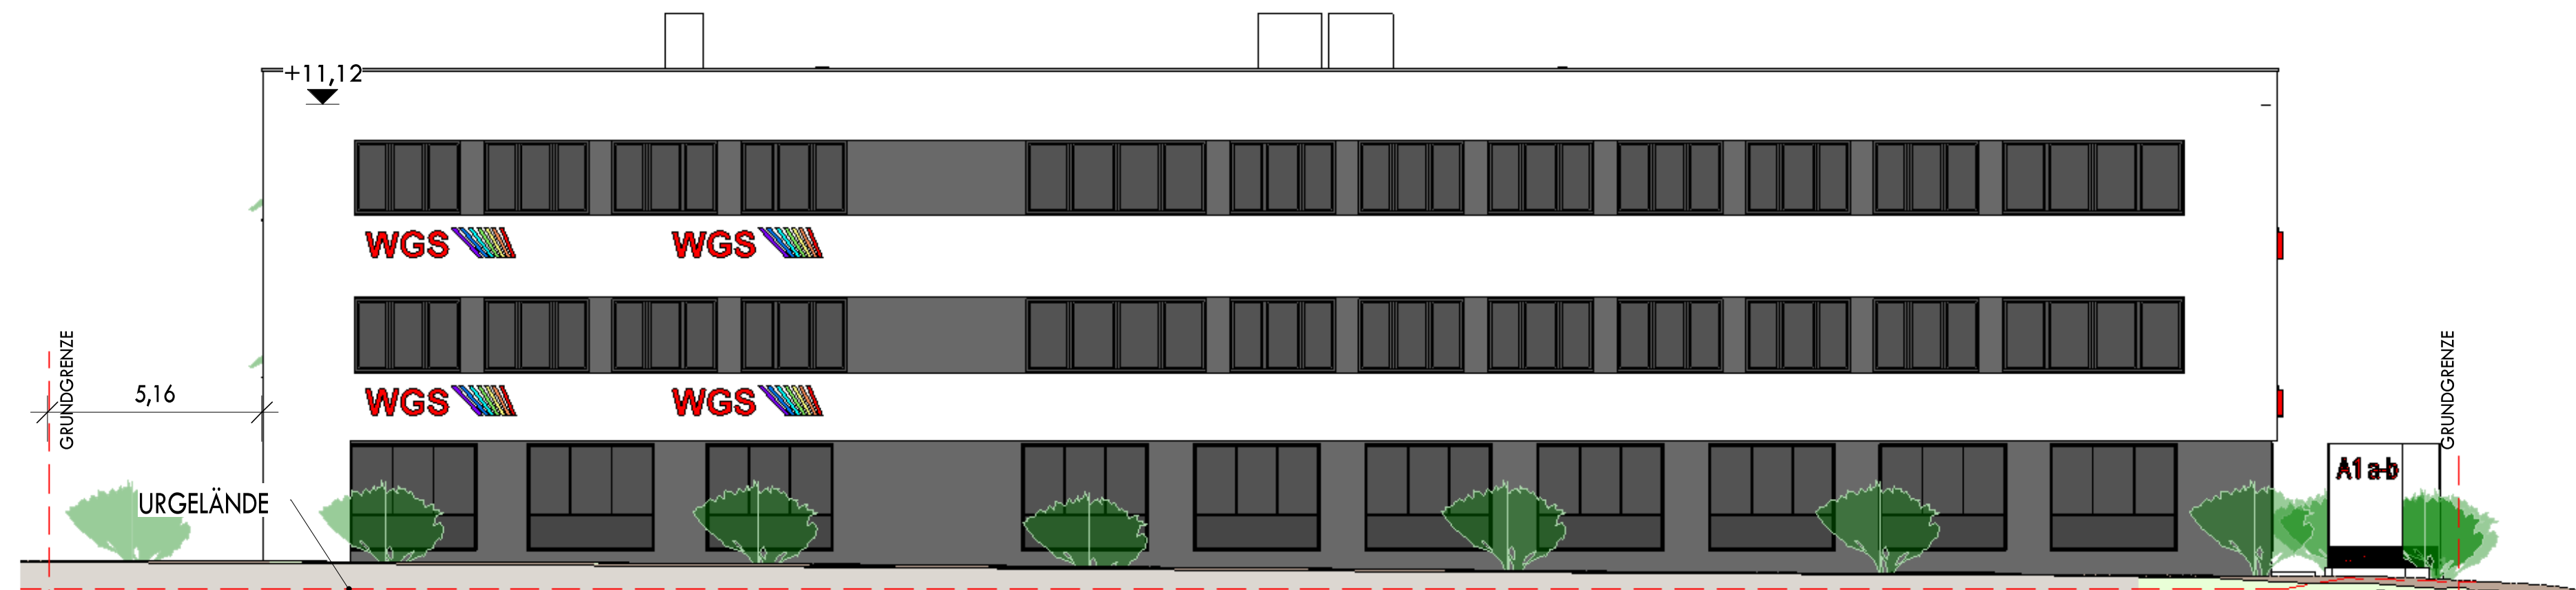



SO ANSICHT

M 1 : 200




NW ANSICHT

M 1 : 200

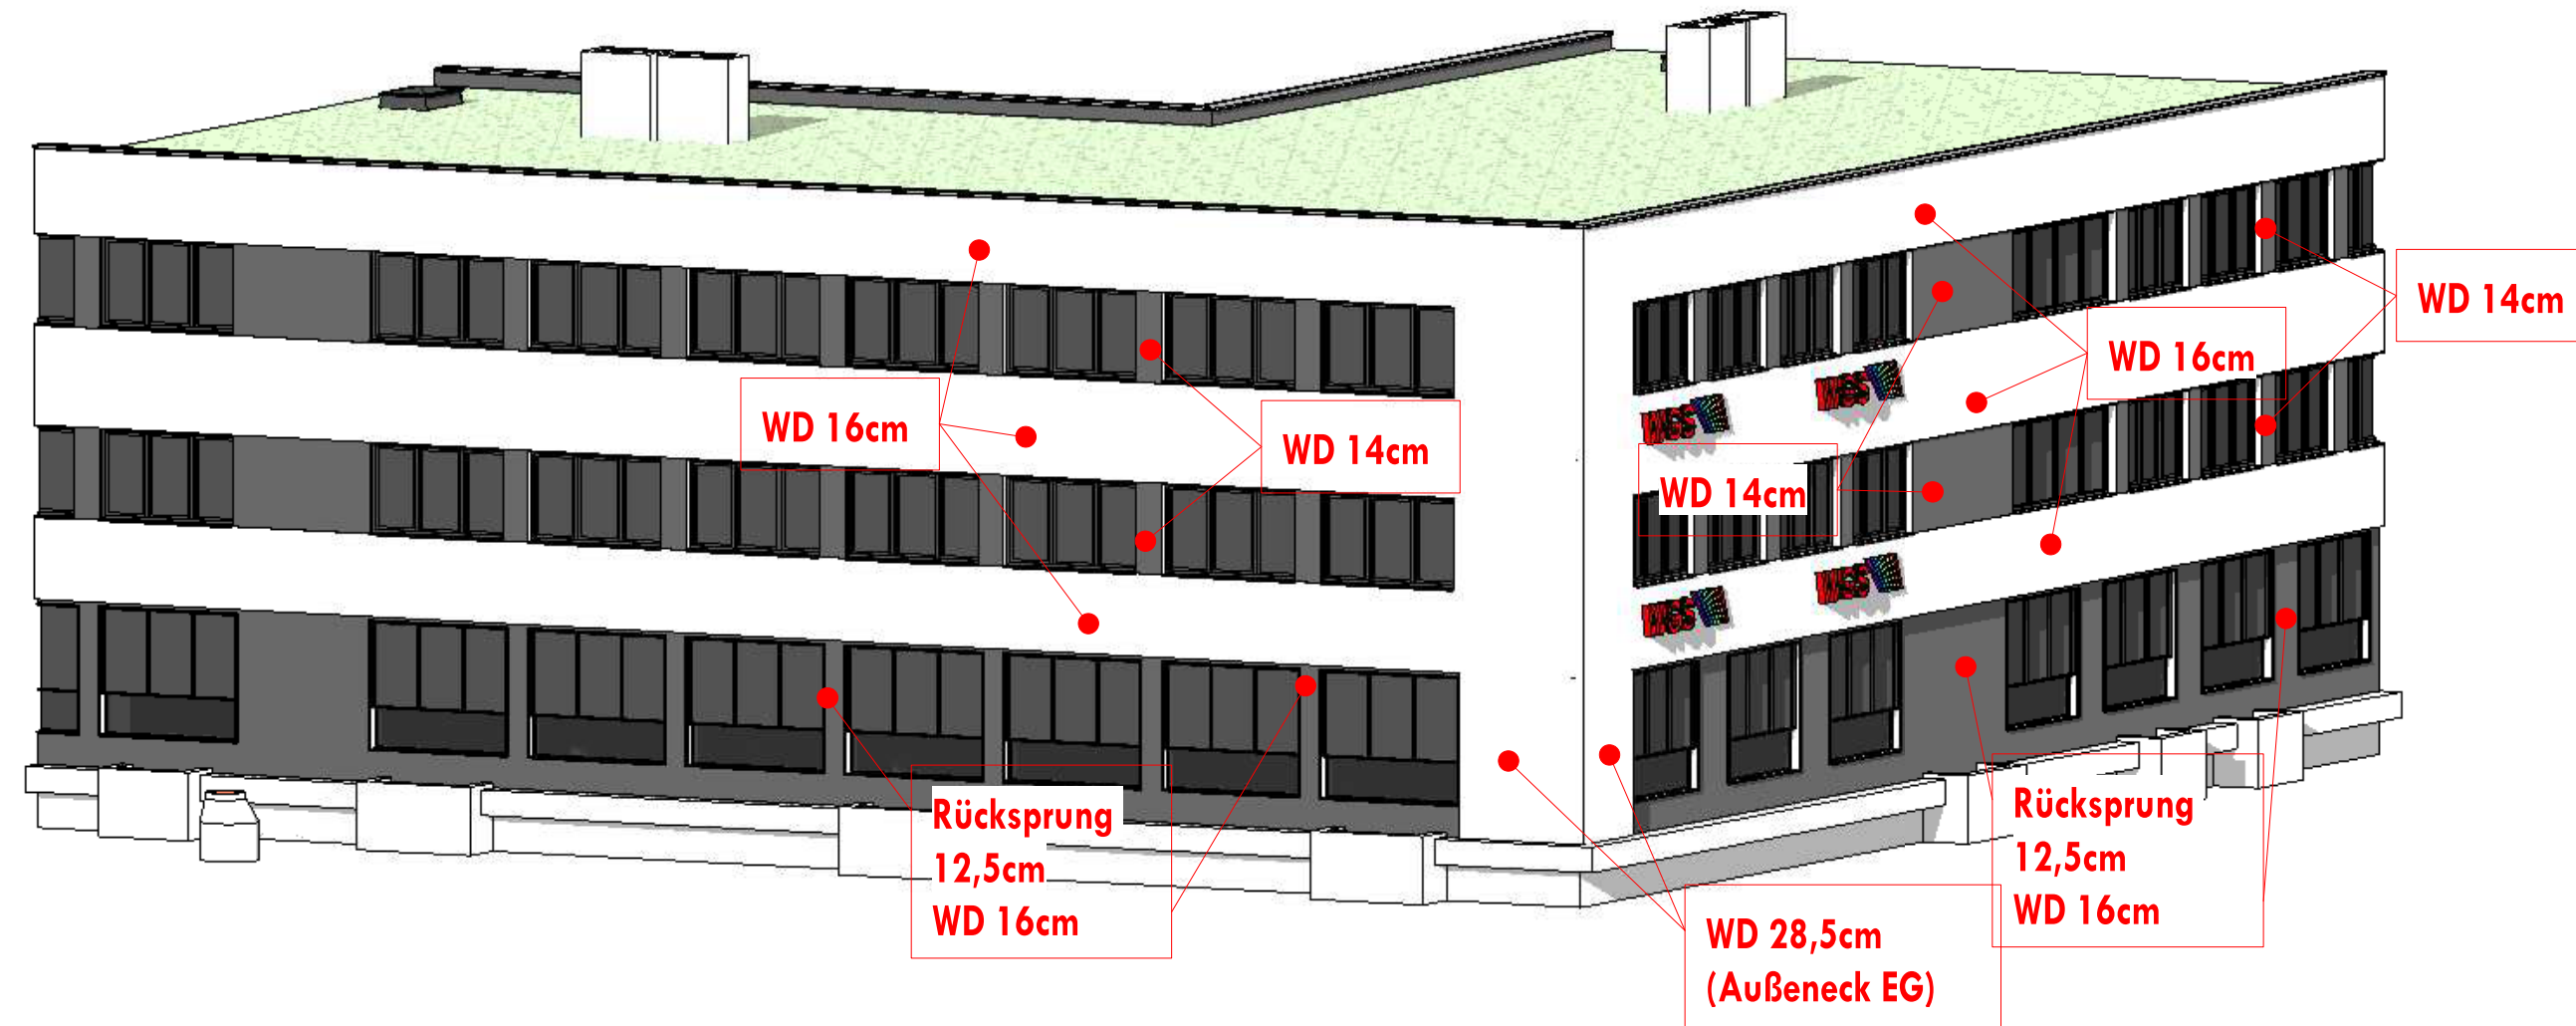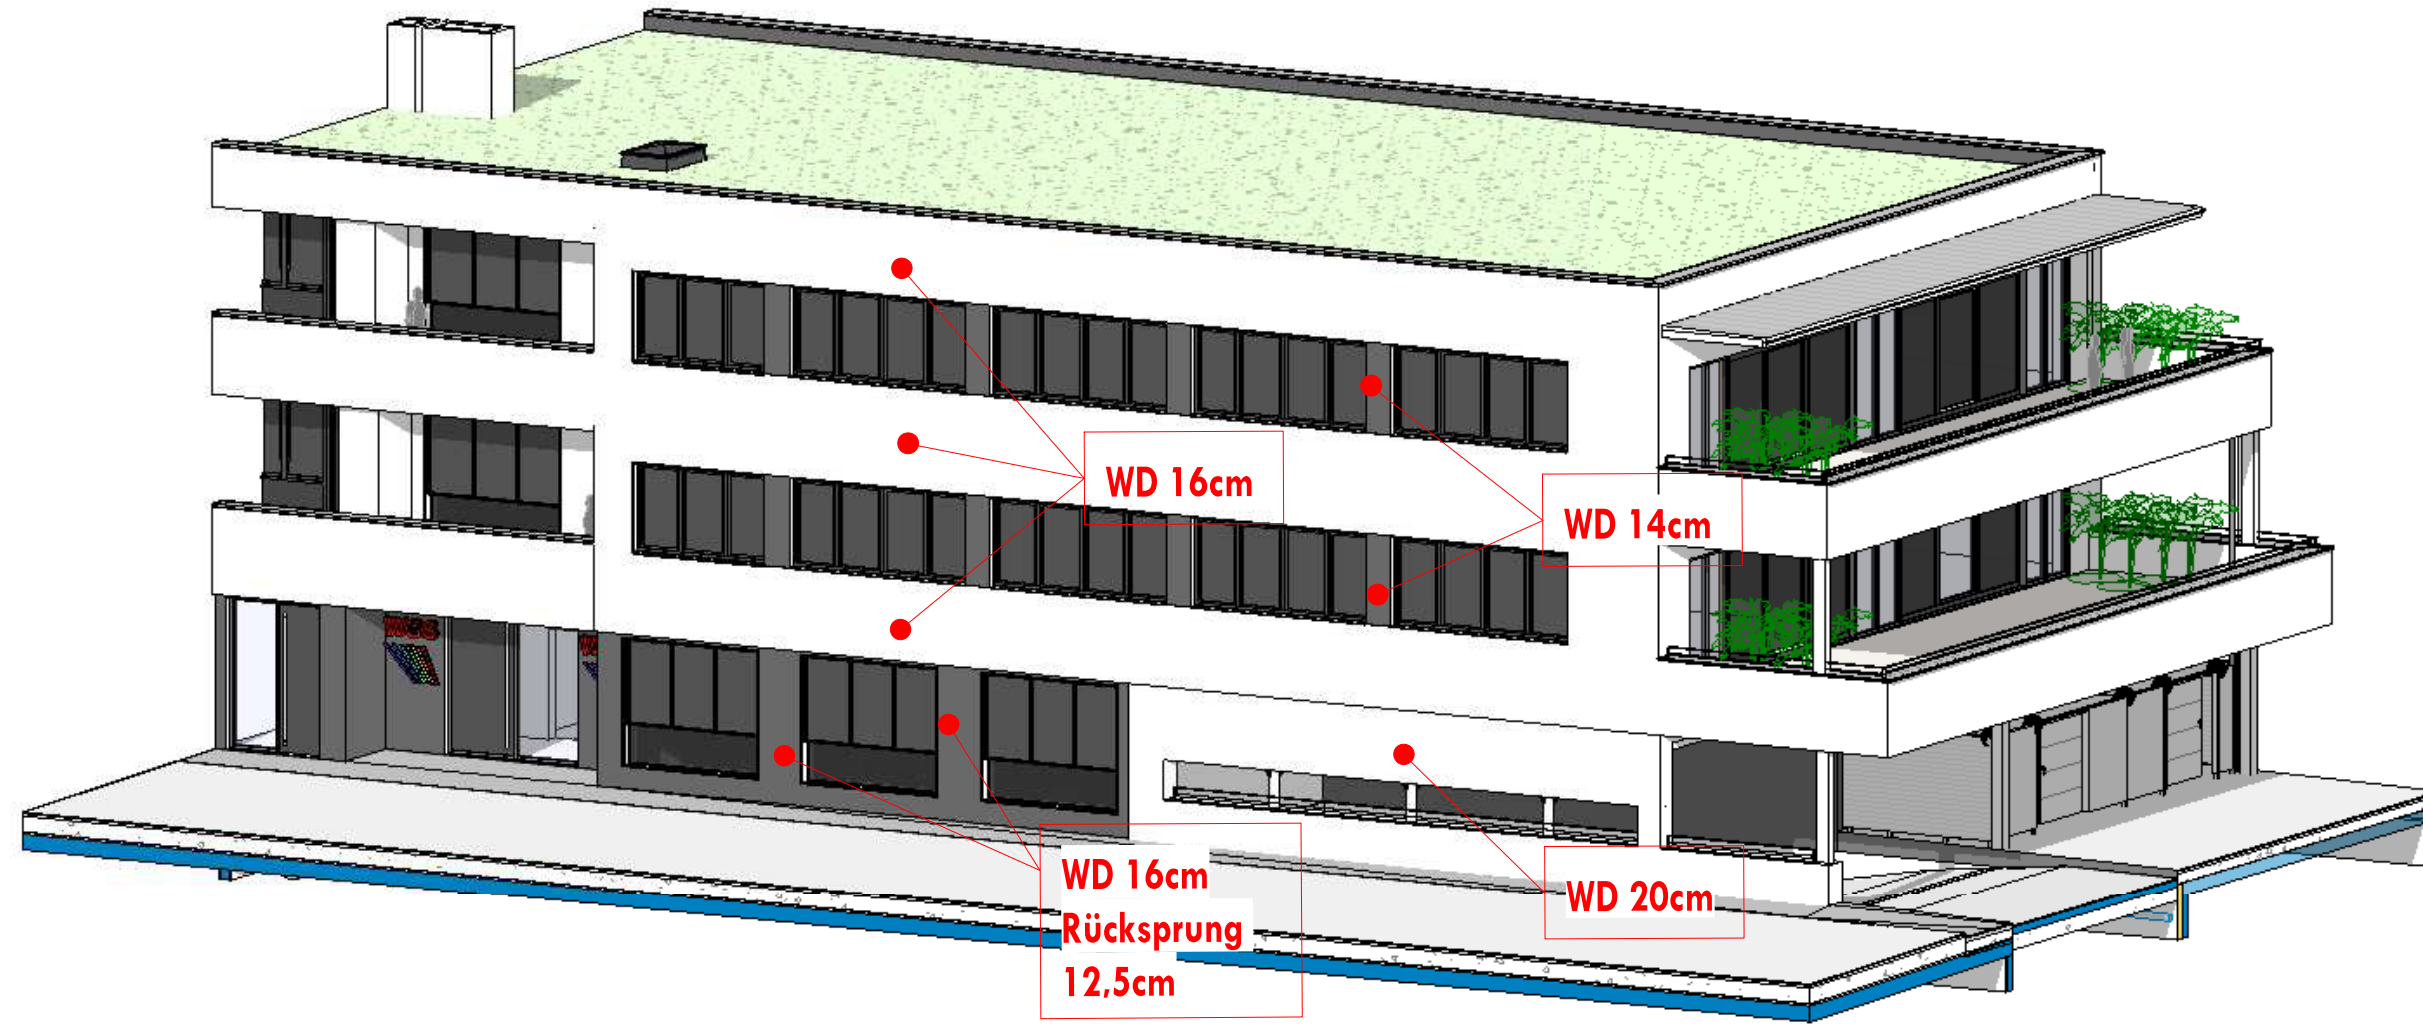


Ansicht Pylon 1

M 1 : 200


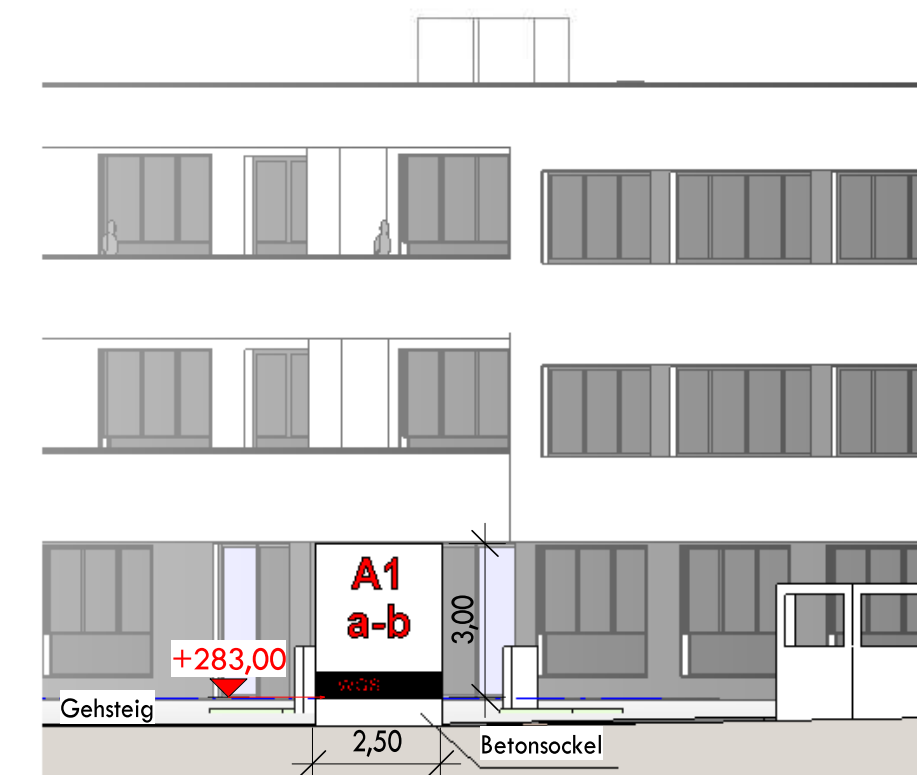


Ansicht Pylon 2


M 1 : 200

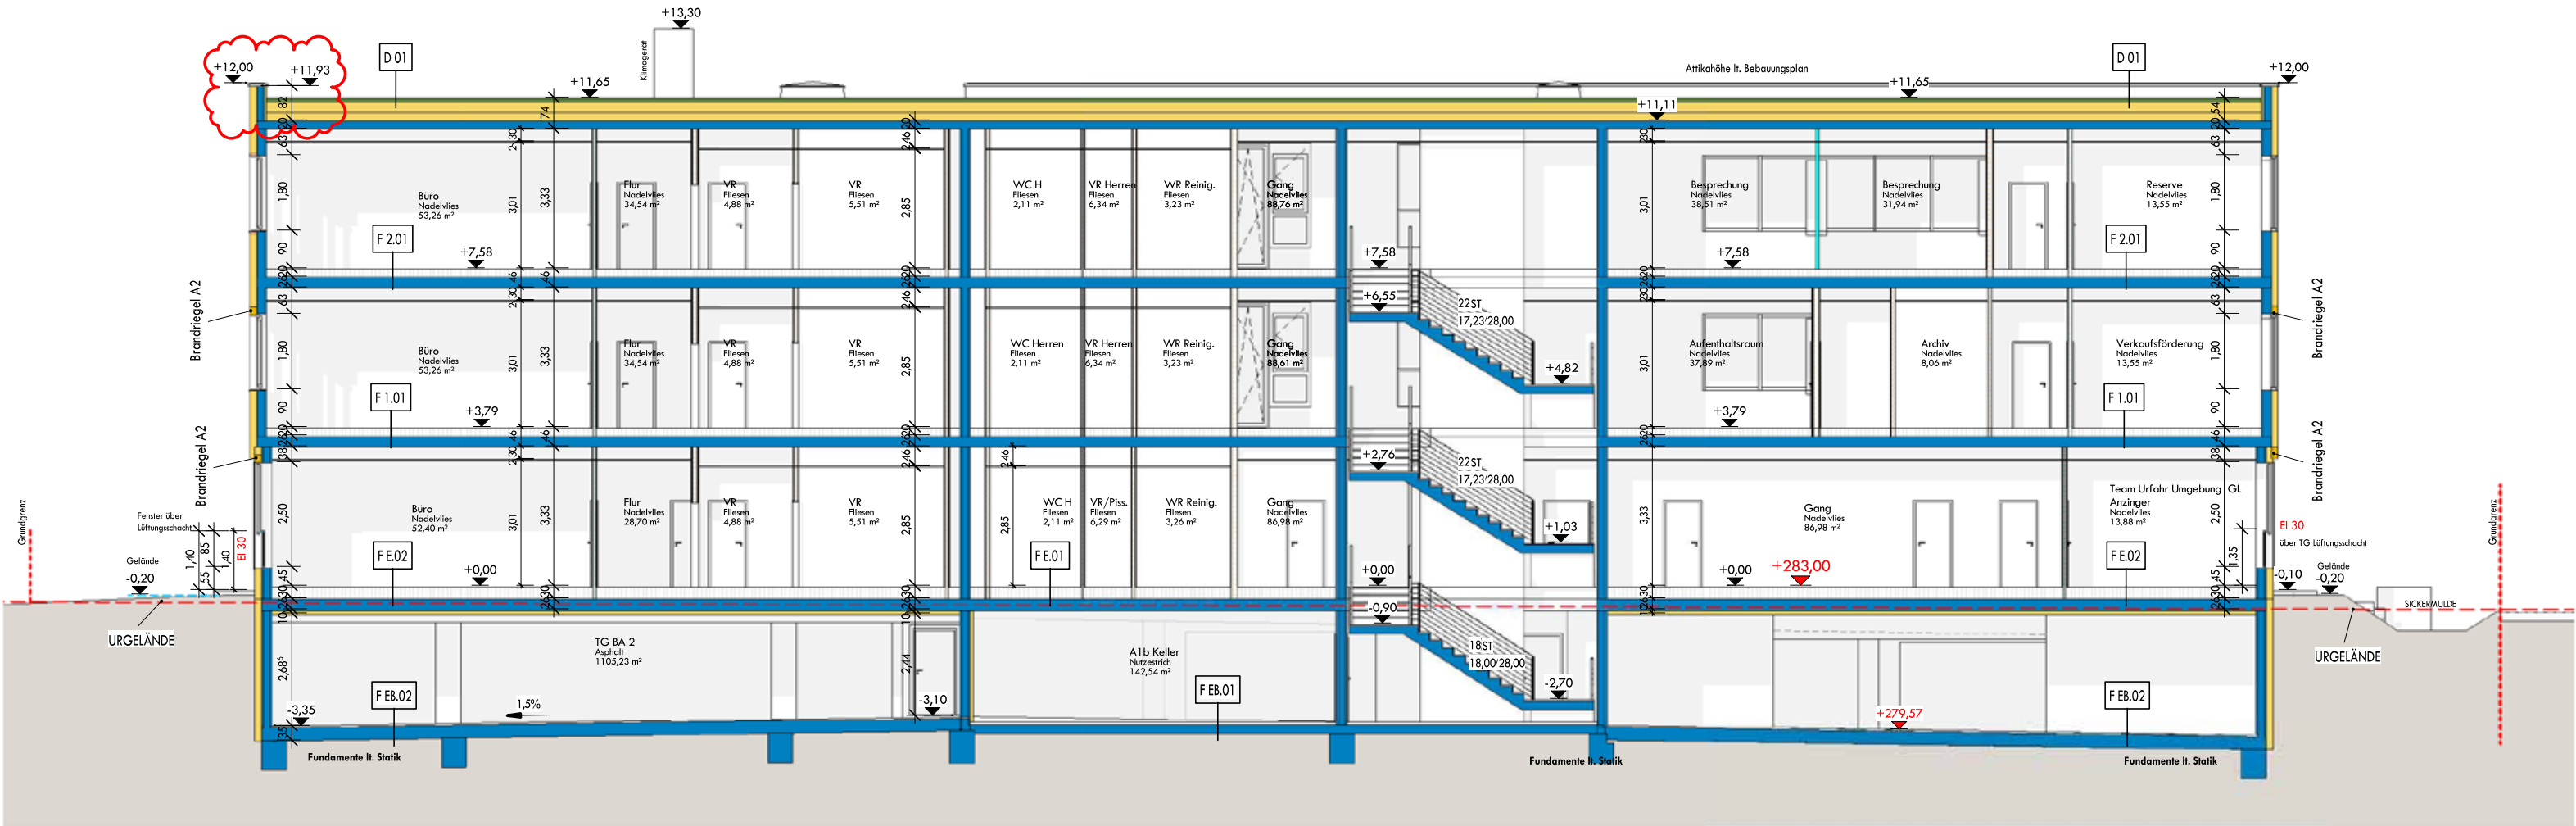

Schnitt 1
M 1 : 100

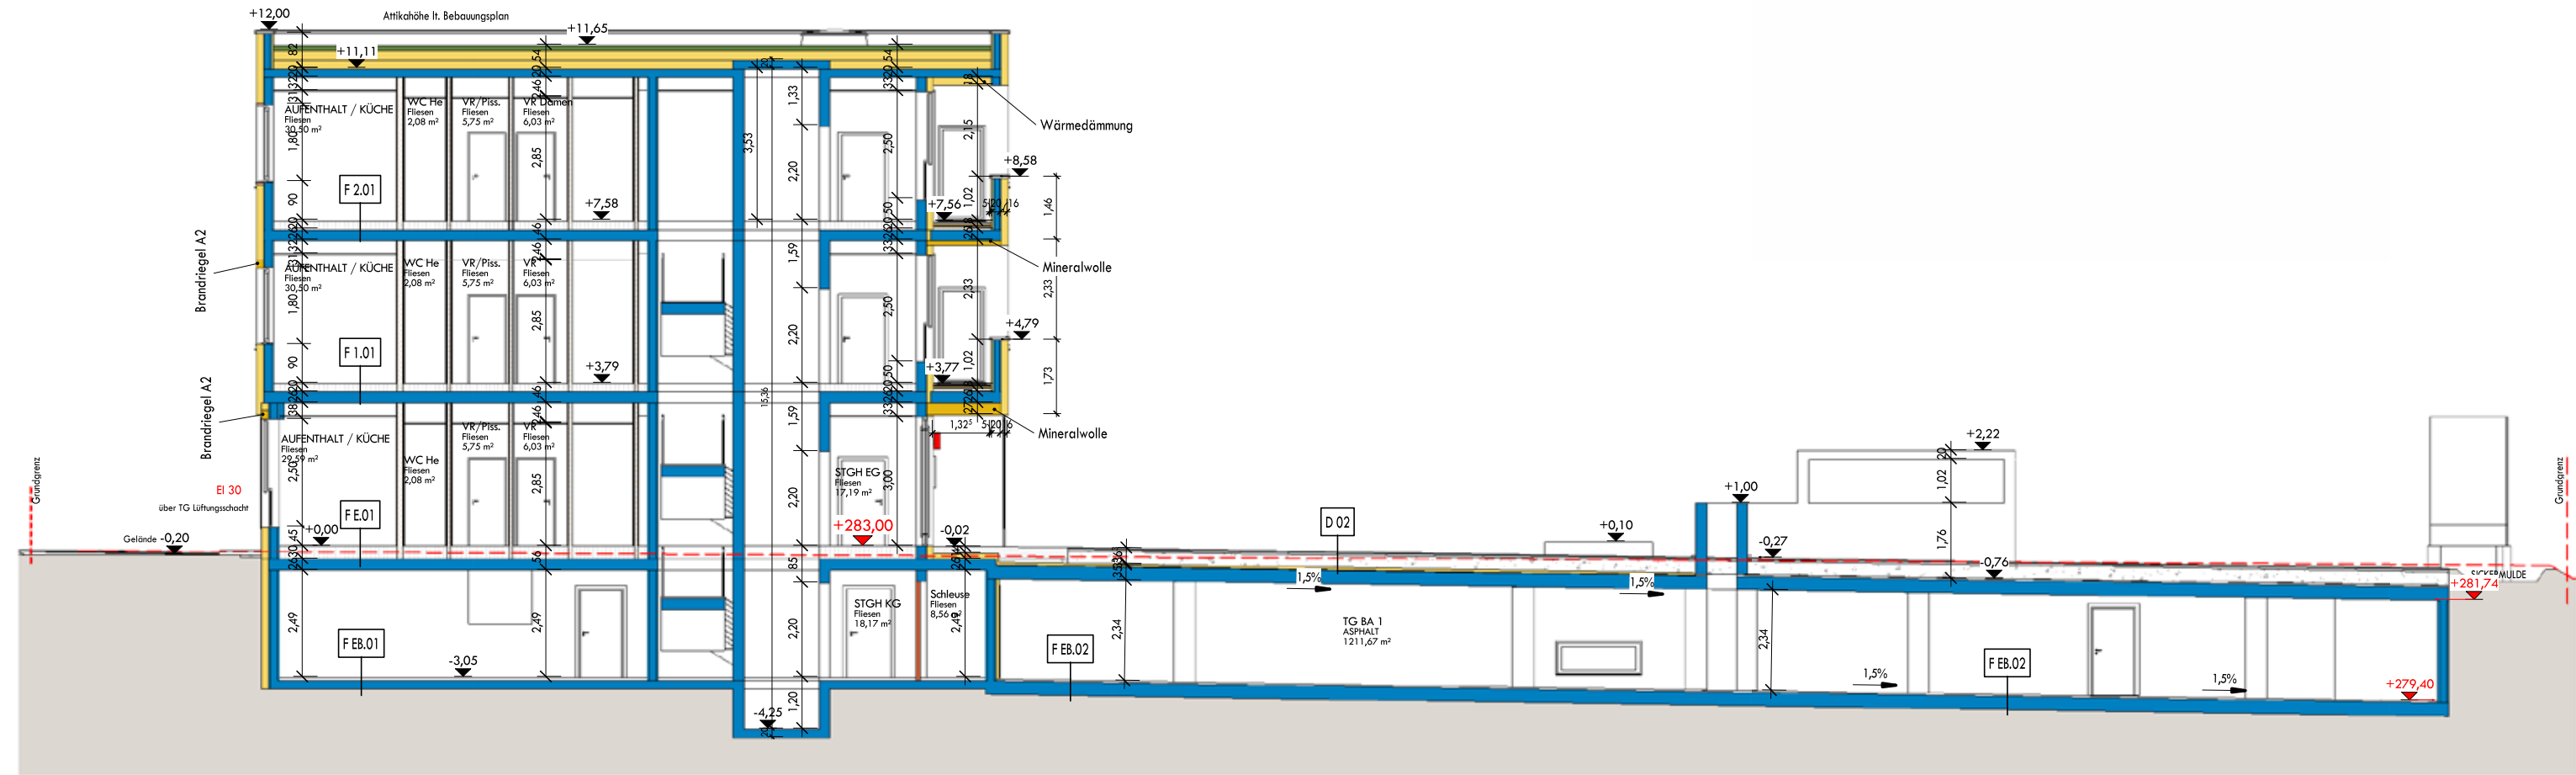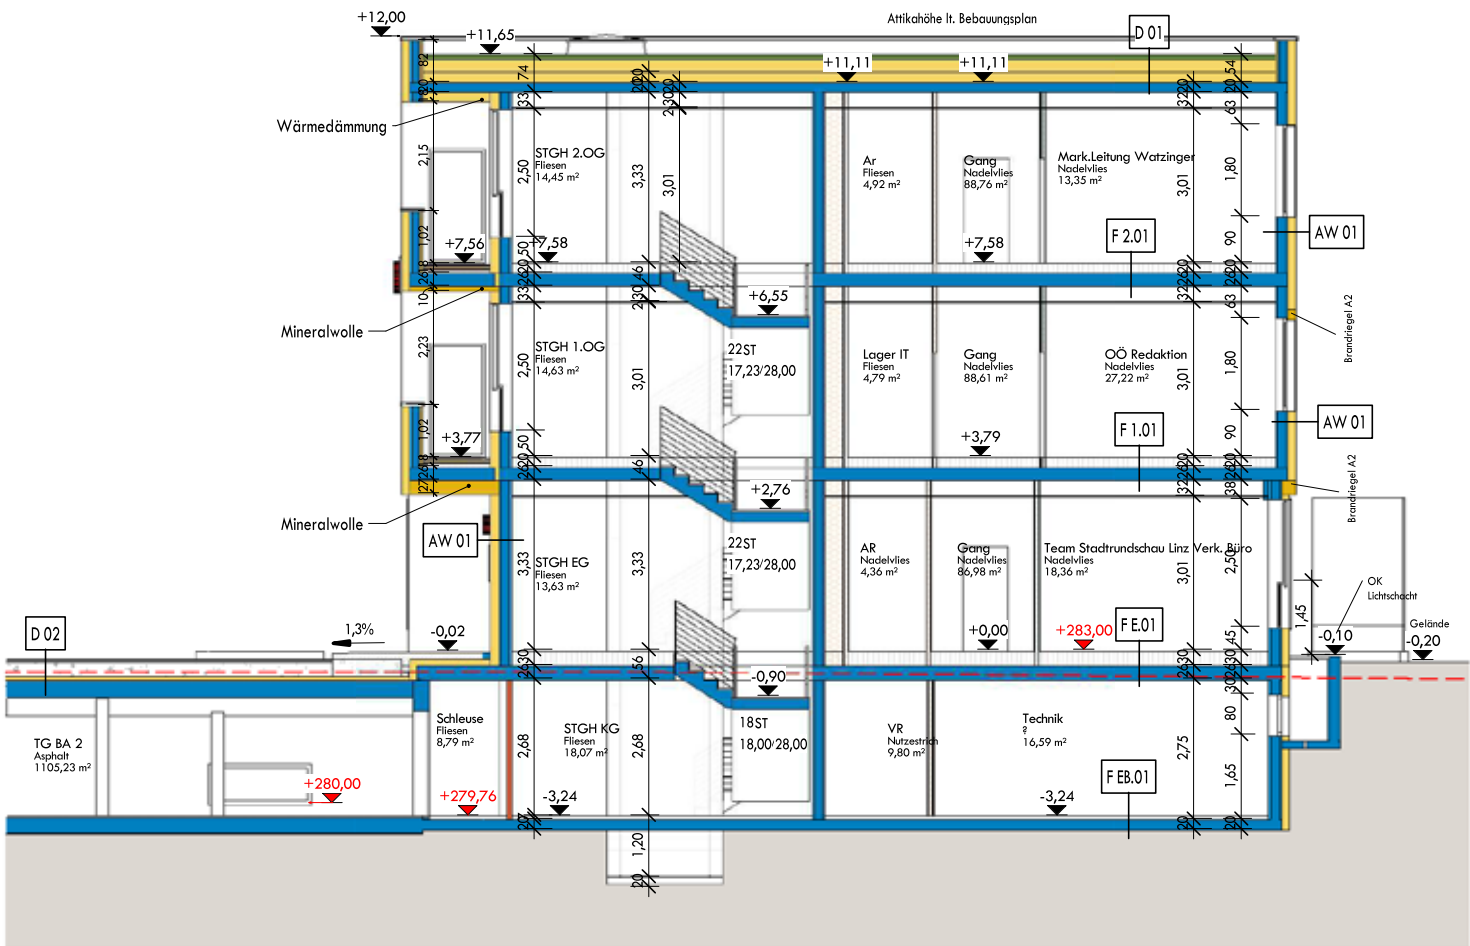


Schnitt 2
M 1 : 100

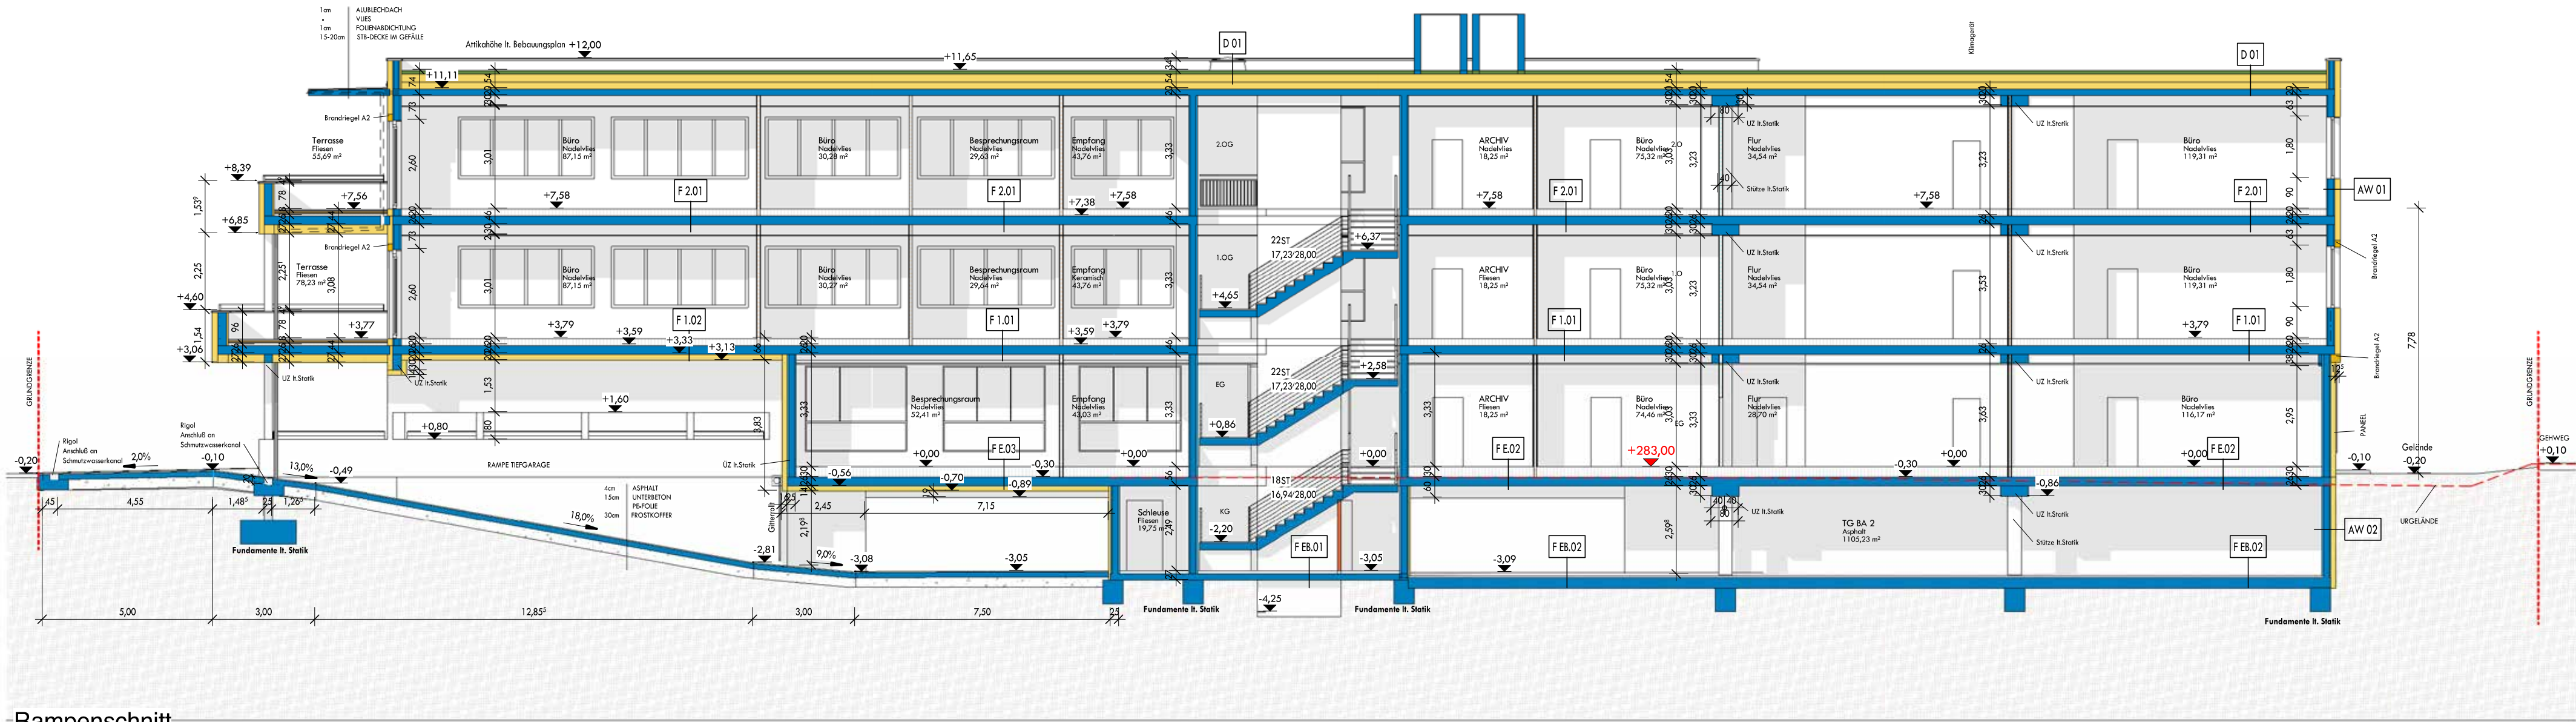


Rampenschnitt


M 1 : 100

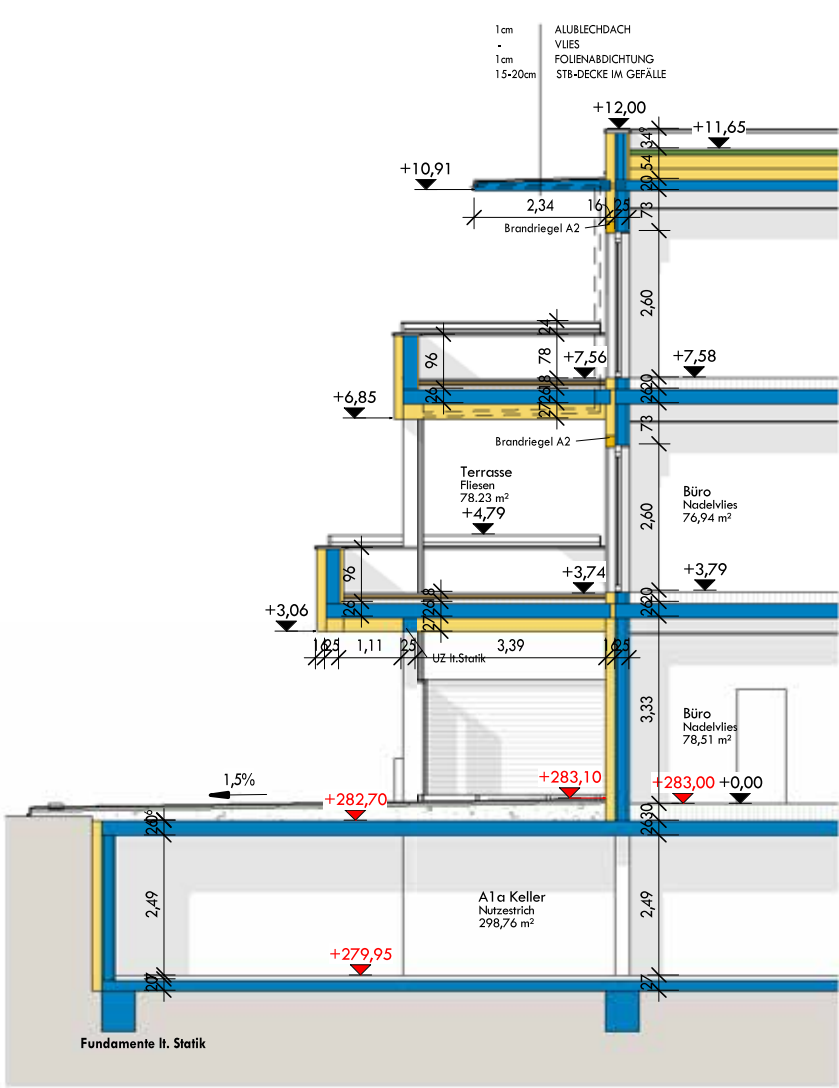


Schnitt 4

M 1 : 100

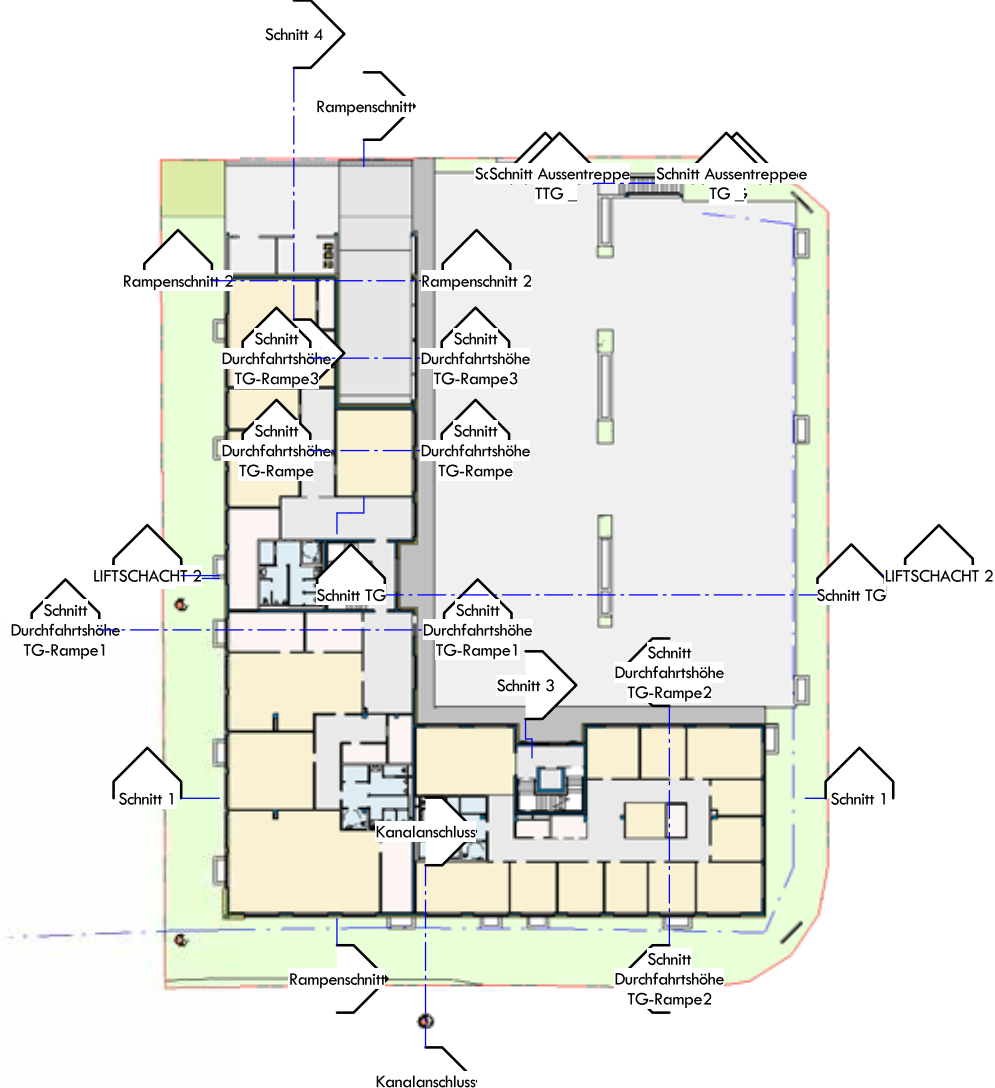

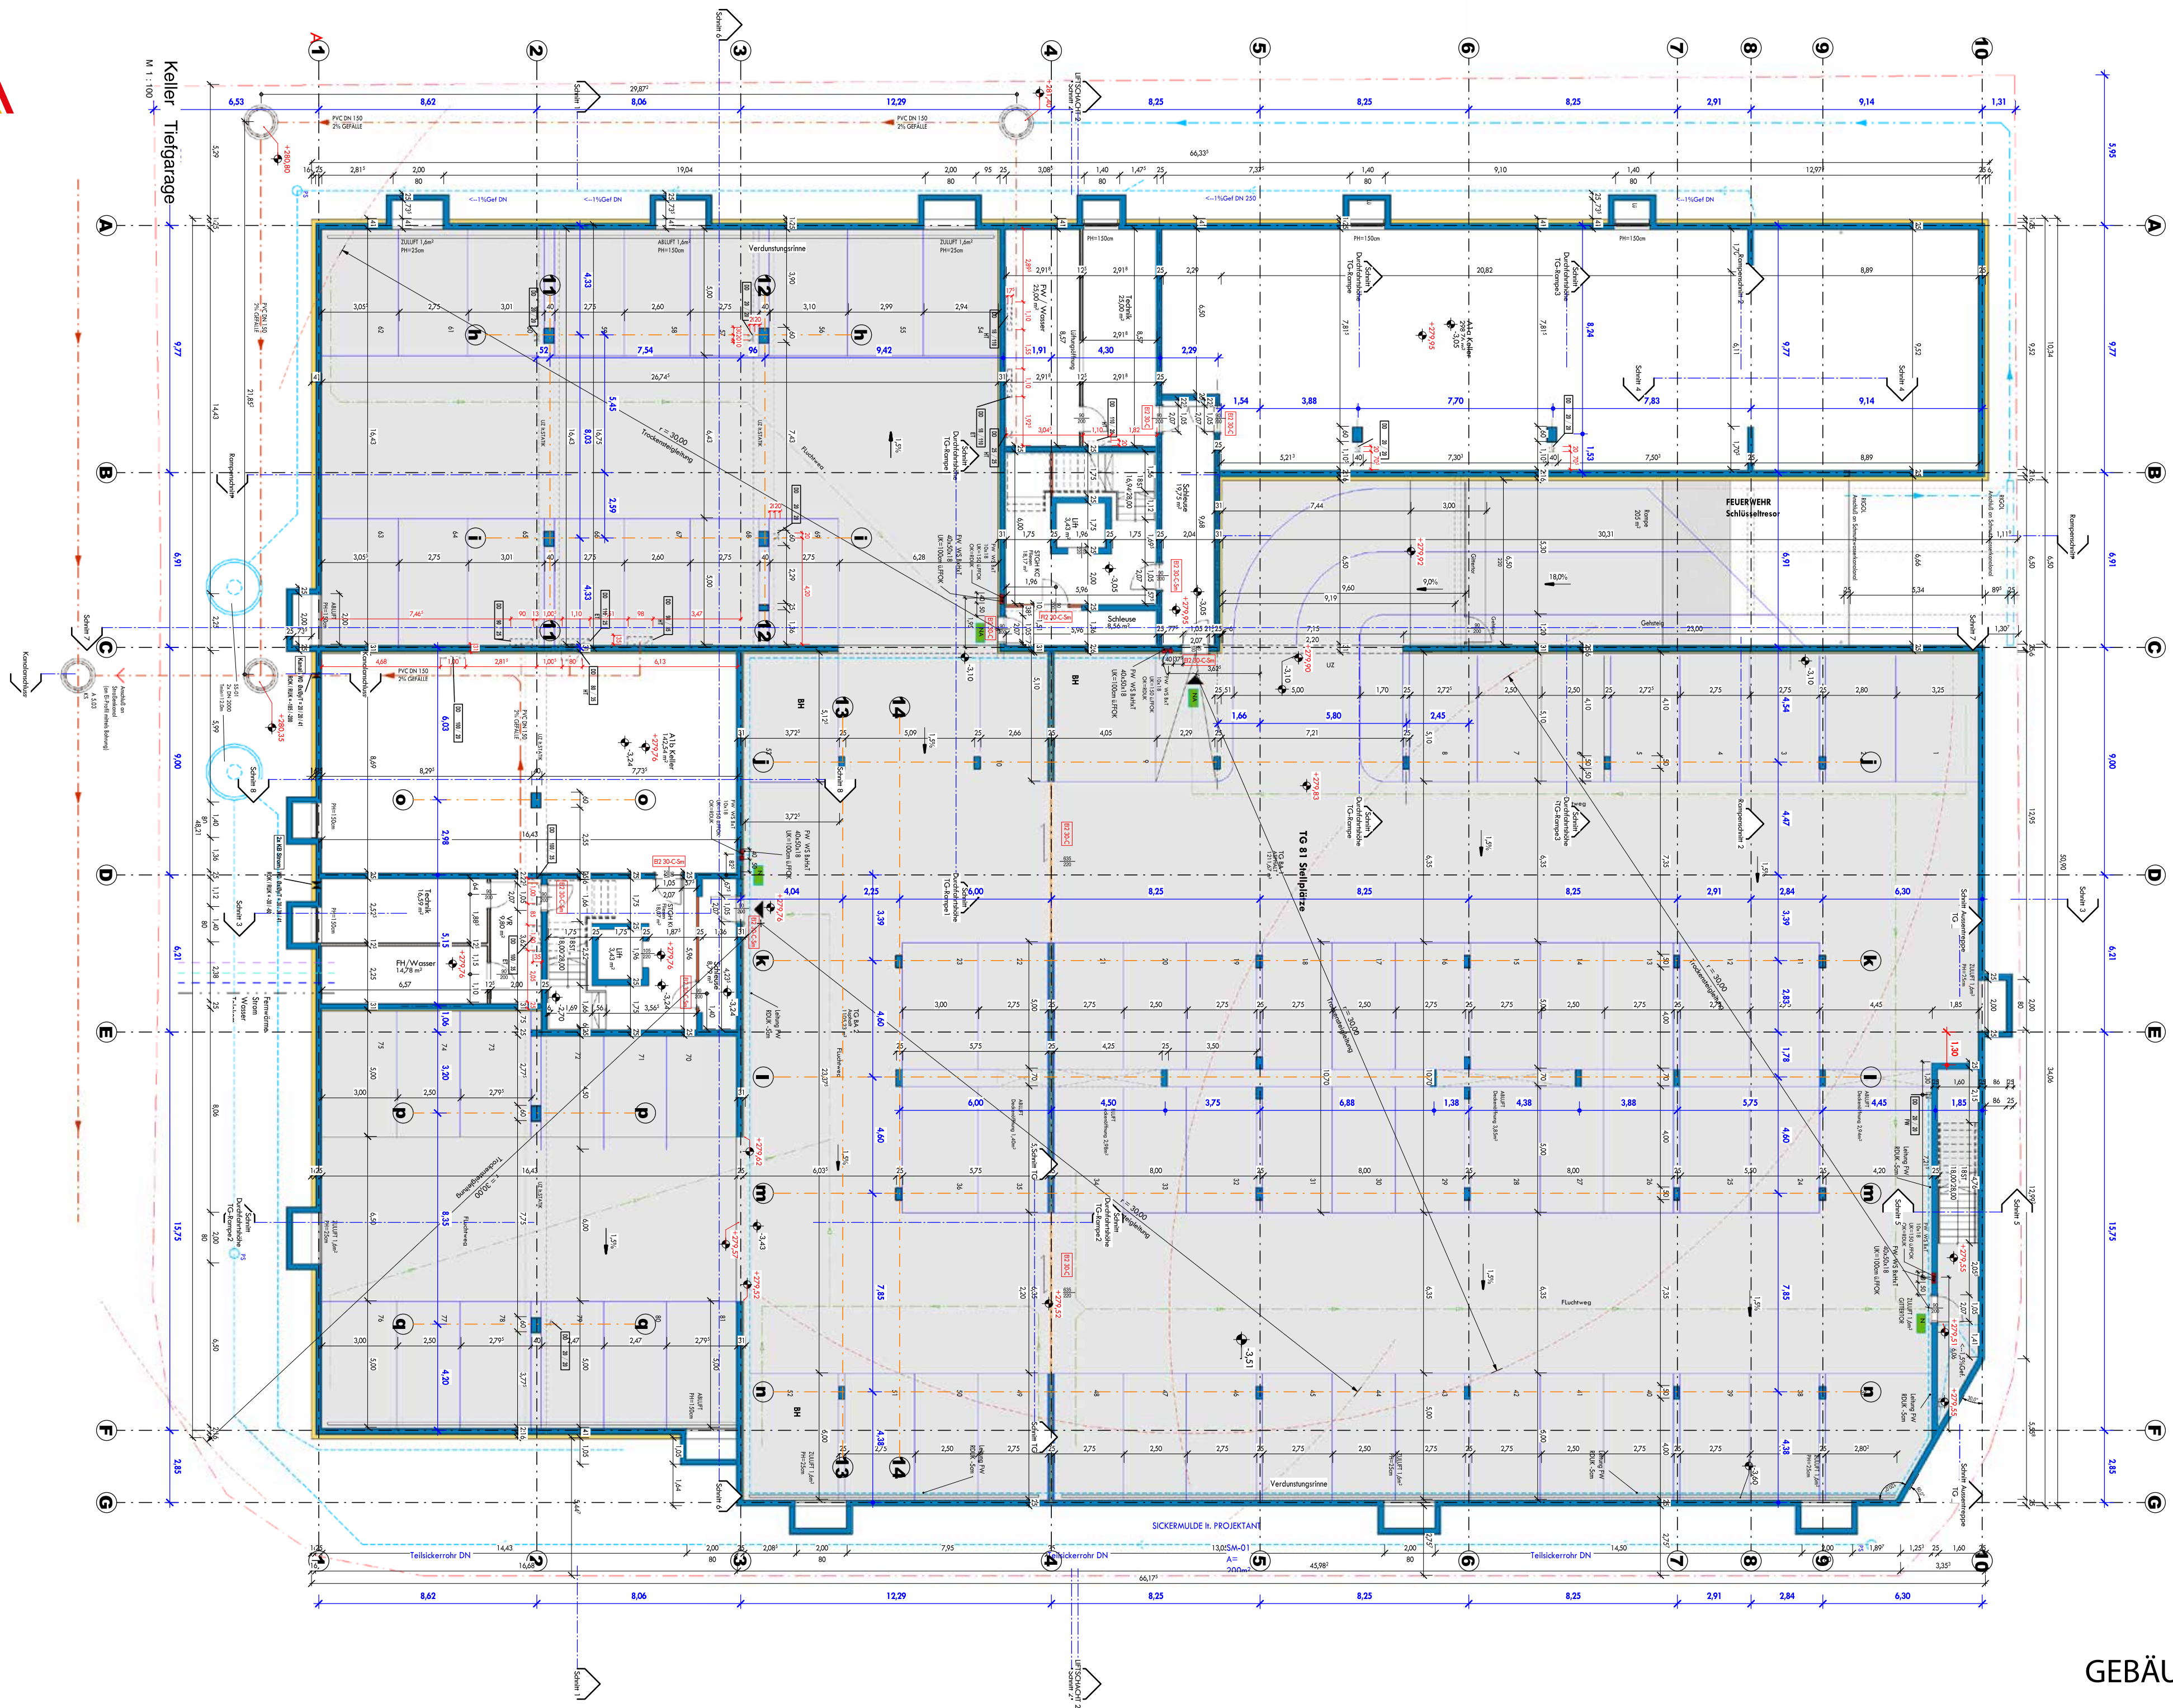

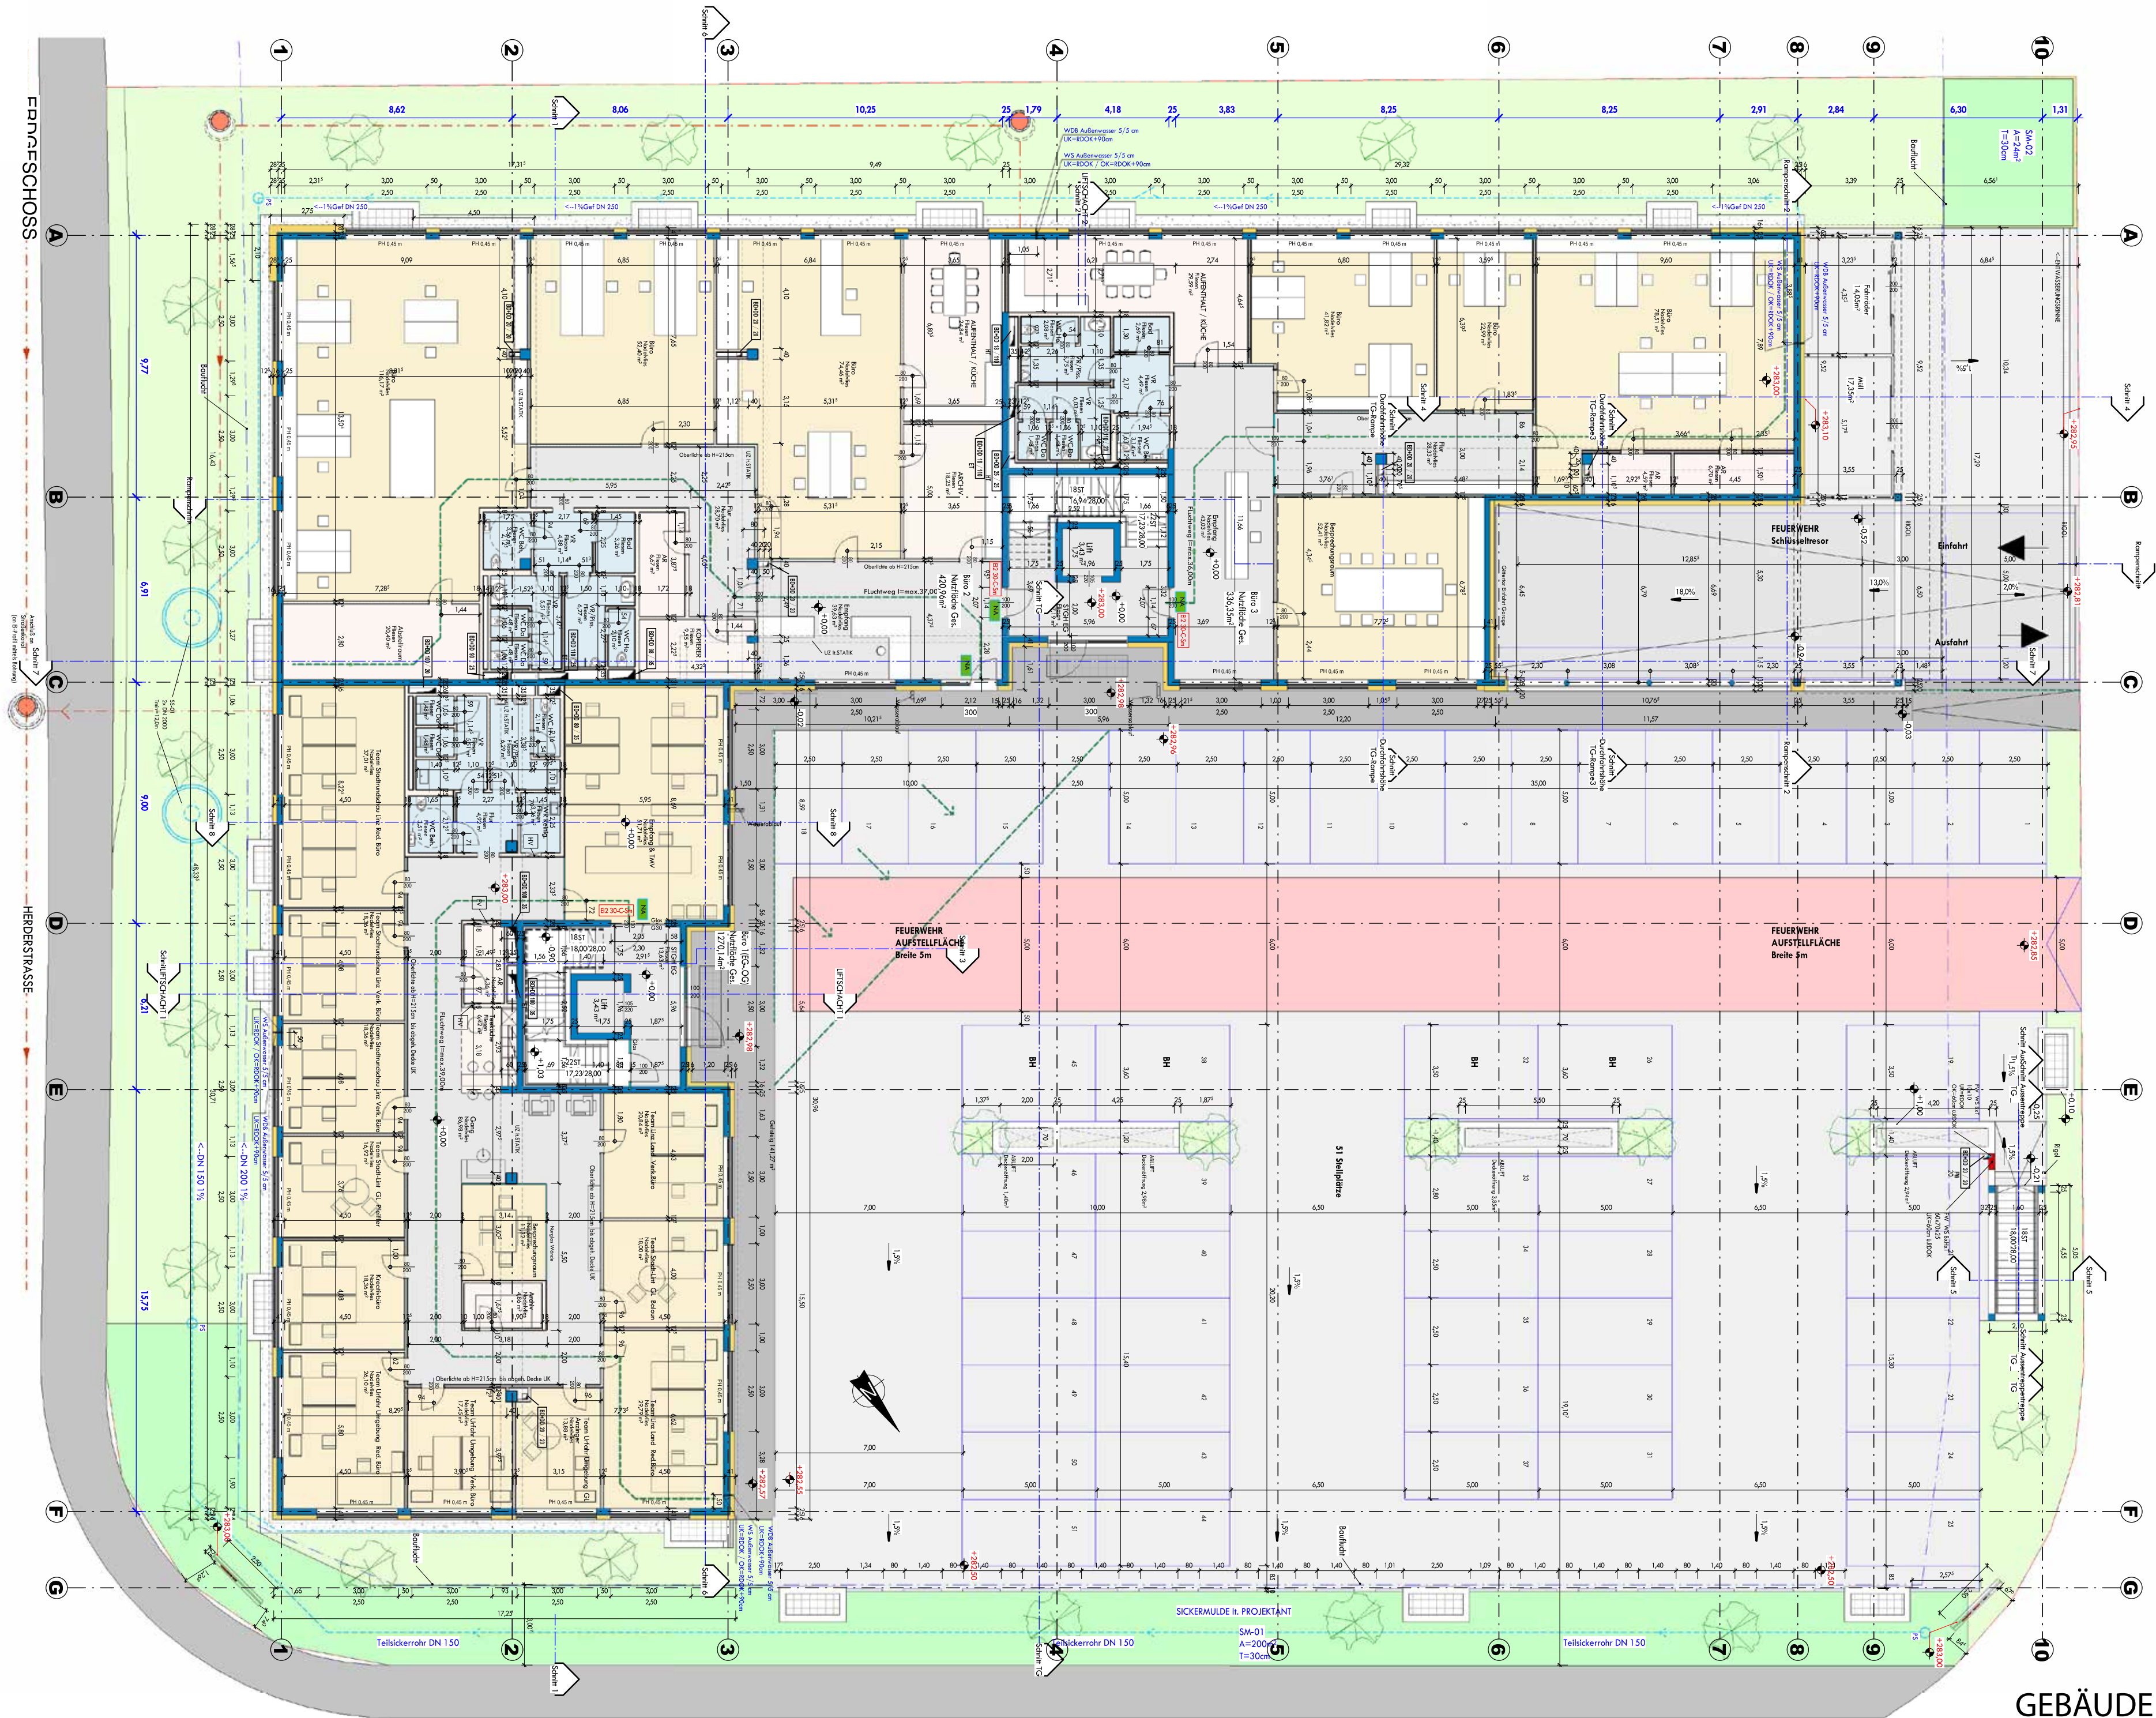

GEBÄUDE 1 & 3: Erdgeschoss

